
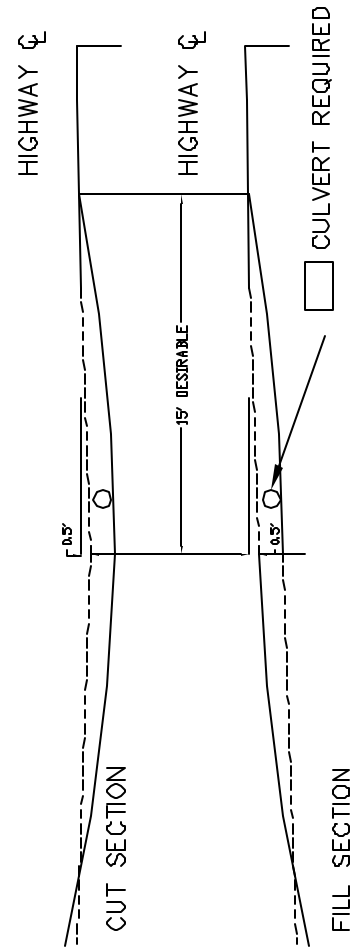


RURAL ENTRANCE DETAIL

- ① ENTRANCE WIDTHS
- | | | |
|-------------|---|------------------|
| RESIDENTIAL | - | 12', MIN. |
| | - | 22', MAX. |
| COMMERCIAL | - | 32', MAX. AT 90° |
| | - | 26', MAX. AT 60° |

② SURFACE SHALL BE BITUMINOUS

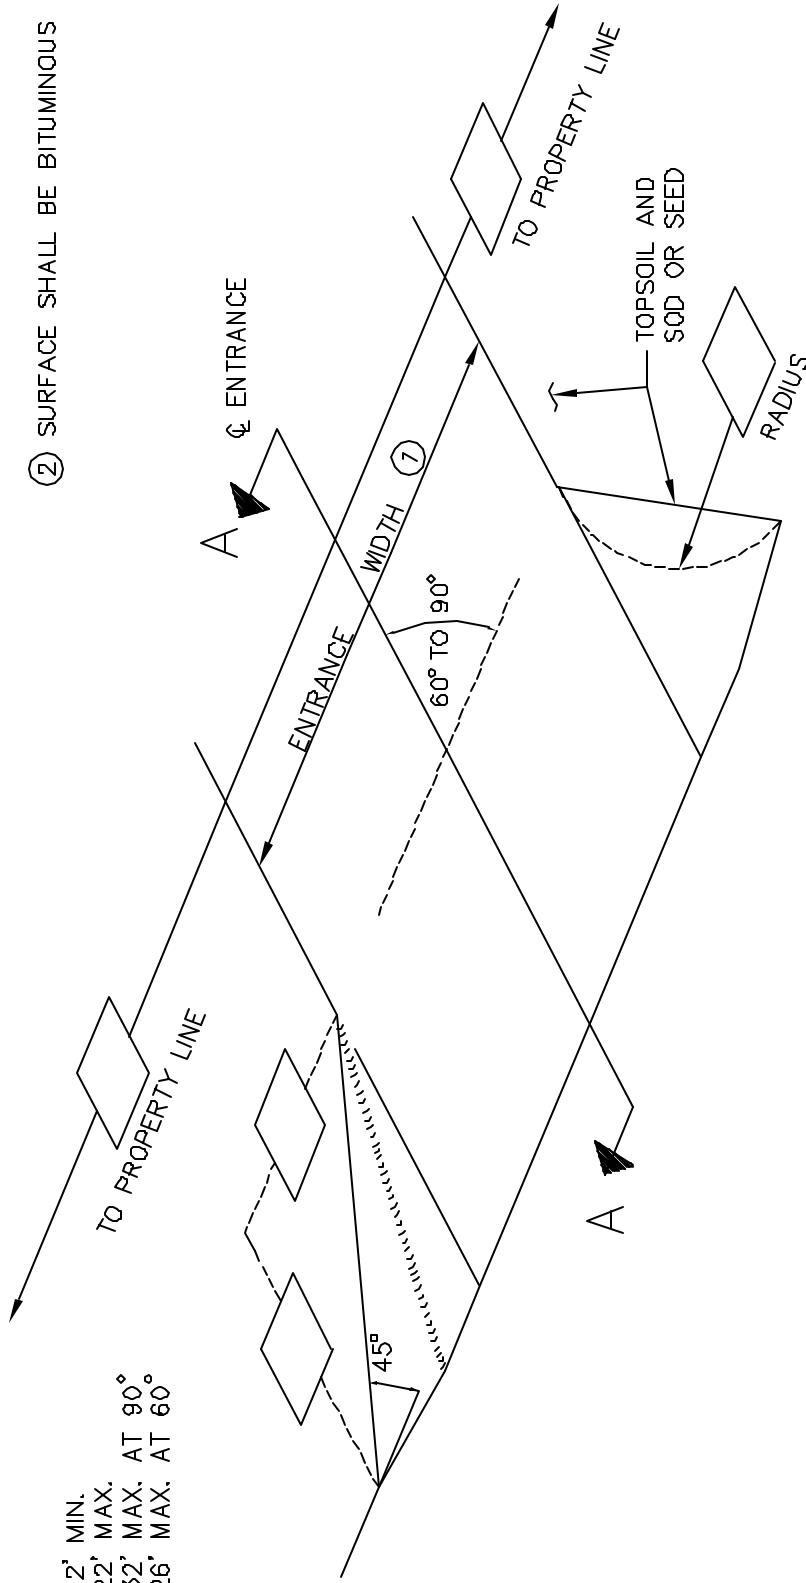

SECTION A-A

LOCATION _____
FILE NO. _____