


# URBAN ENTRANCE DETAIL

- ① ENTRANCE WIDTHS
  - RESIDENTIAL - 12', MIN.
  - 22', MAX.
  - COMMERCIAL - 32', MAX. AT 90°
  - 26', MAX. AT 60°

- ③ PLACE JOINTS AS REQUIRED FOR CONC. CURB & GUTTER CONST.
- ④ REMOVE & REPLACE CURB WITH LIKE KIND

② 1/2" EXPANSION JOINT

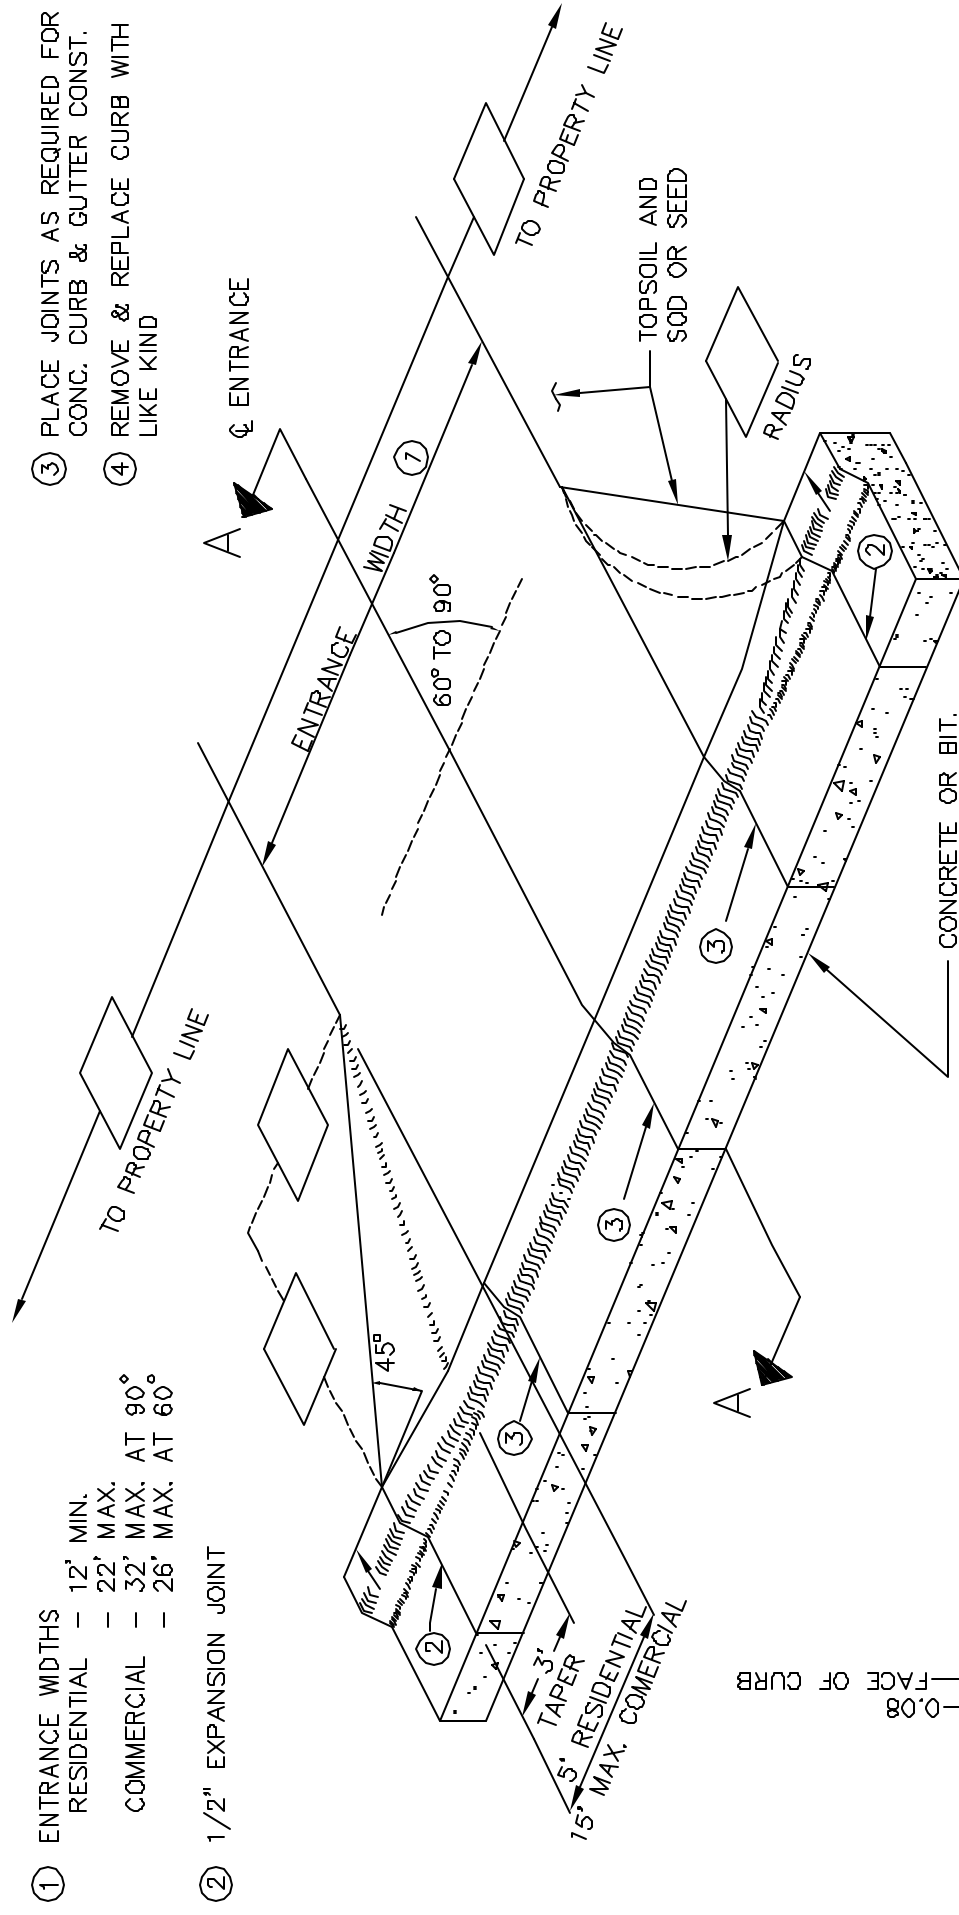

CONCRETE OR BIT. CURB & GUTTER (CONCRETE MIX 3A32)

RESIDENTIAL COMMERCIAL BITUMINOUS OR CONCRETE  
 RESIDENTIAL COMMERCIAL AGGREGATE BASE

CONC. CURB & GUTTER OR BIT. CURB

LOCATION \_\_\_\_\_  
 FILE NO. \_\_\_\_\_