


1 7819.9900 UTILITY TRENCH RESTORATION; PLATES 1 AND 2.

2 Subpart 1. Plate 1.

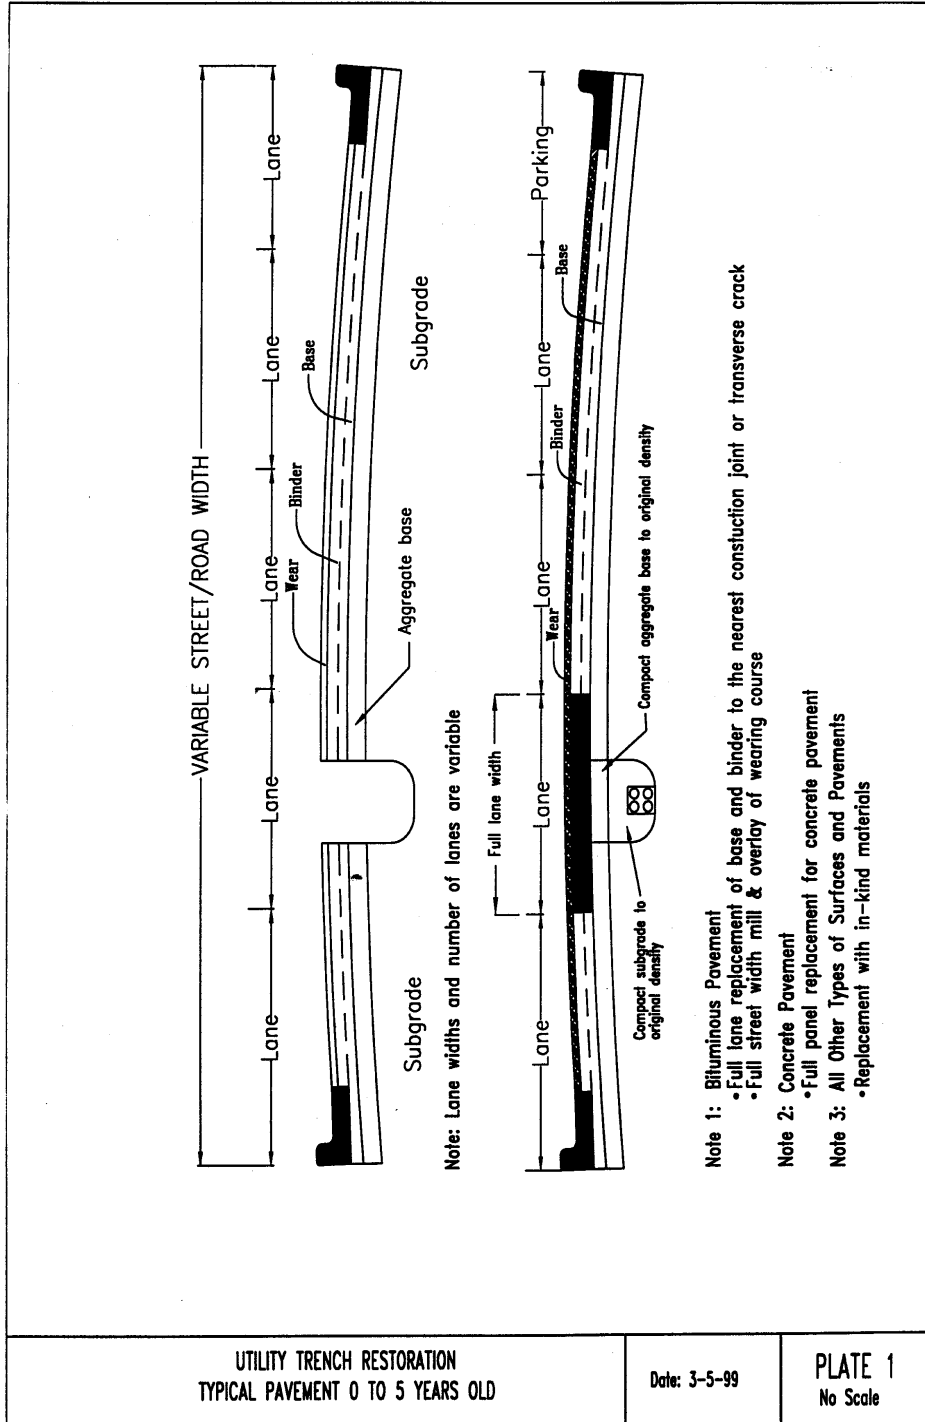


UTILITY TRENCH RESTORATION
TYPICAL PAVEMENT 0 TO 5 YEARS OLD

Date: 3-5-99


PLATE 1
No Scale

Subp. 2. Plate 2.

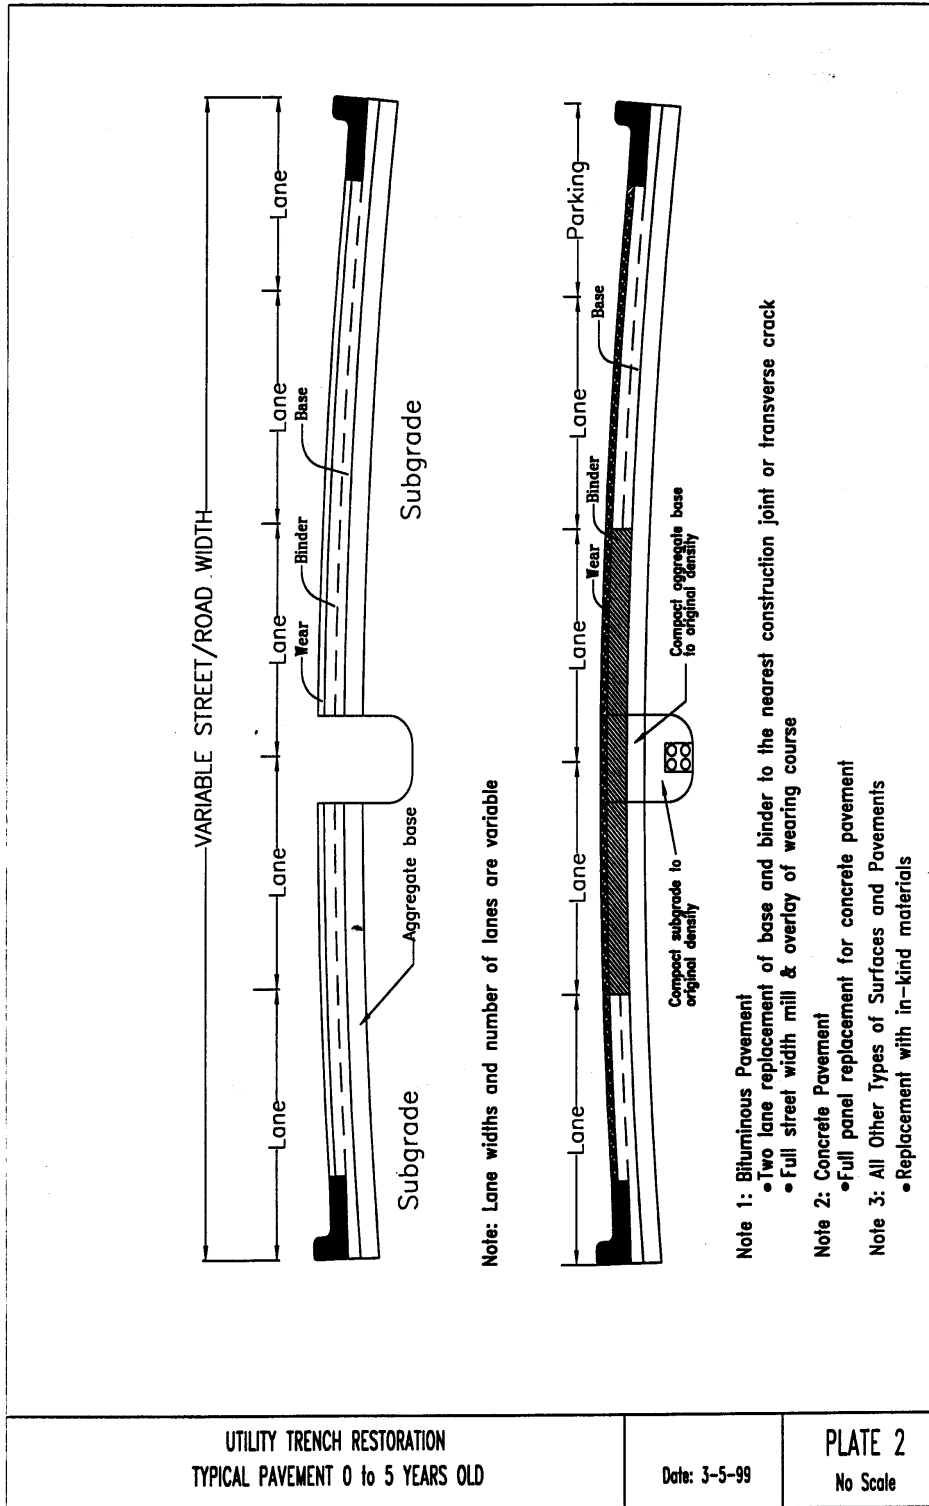

1 7819.9905 UTILITY TRENCH RESTORATION; PLATES 3 AND 4.

2 Subpart 1. Plate 3.

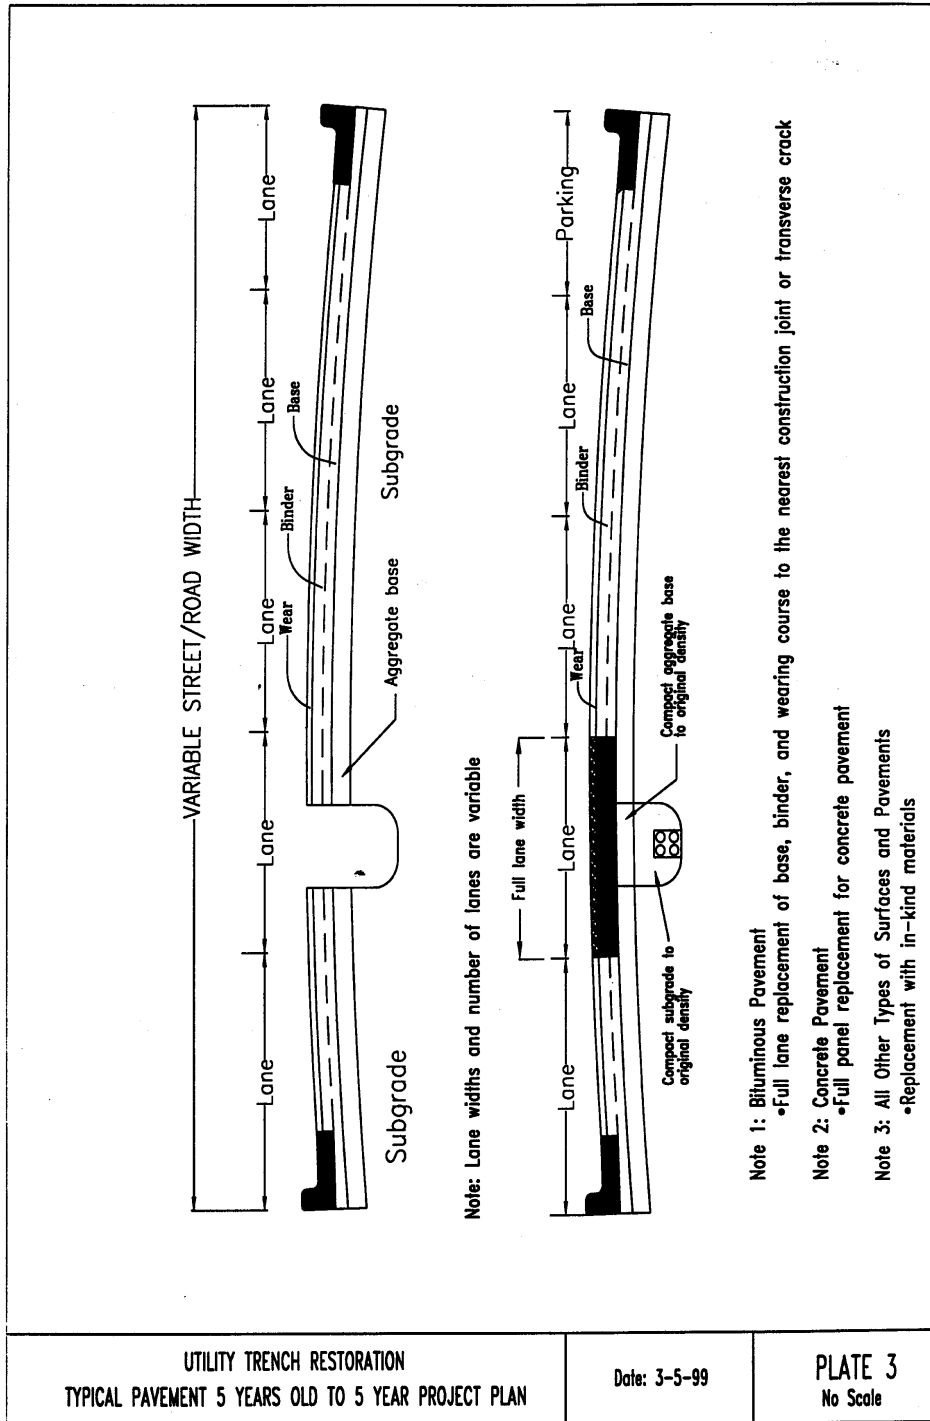


UTILITY TRENCH RESTORATION
TYPICAL PAVEMENT 5 YEARS OLD TO 5 YEAR PROJECT PLAN


Date: 3-5-99

PLATE 3
No Scale


Subp. 2. Plate 4.

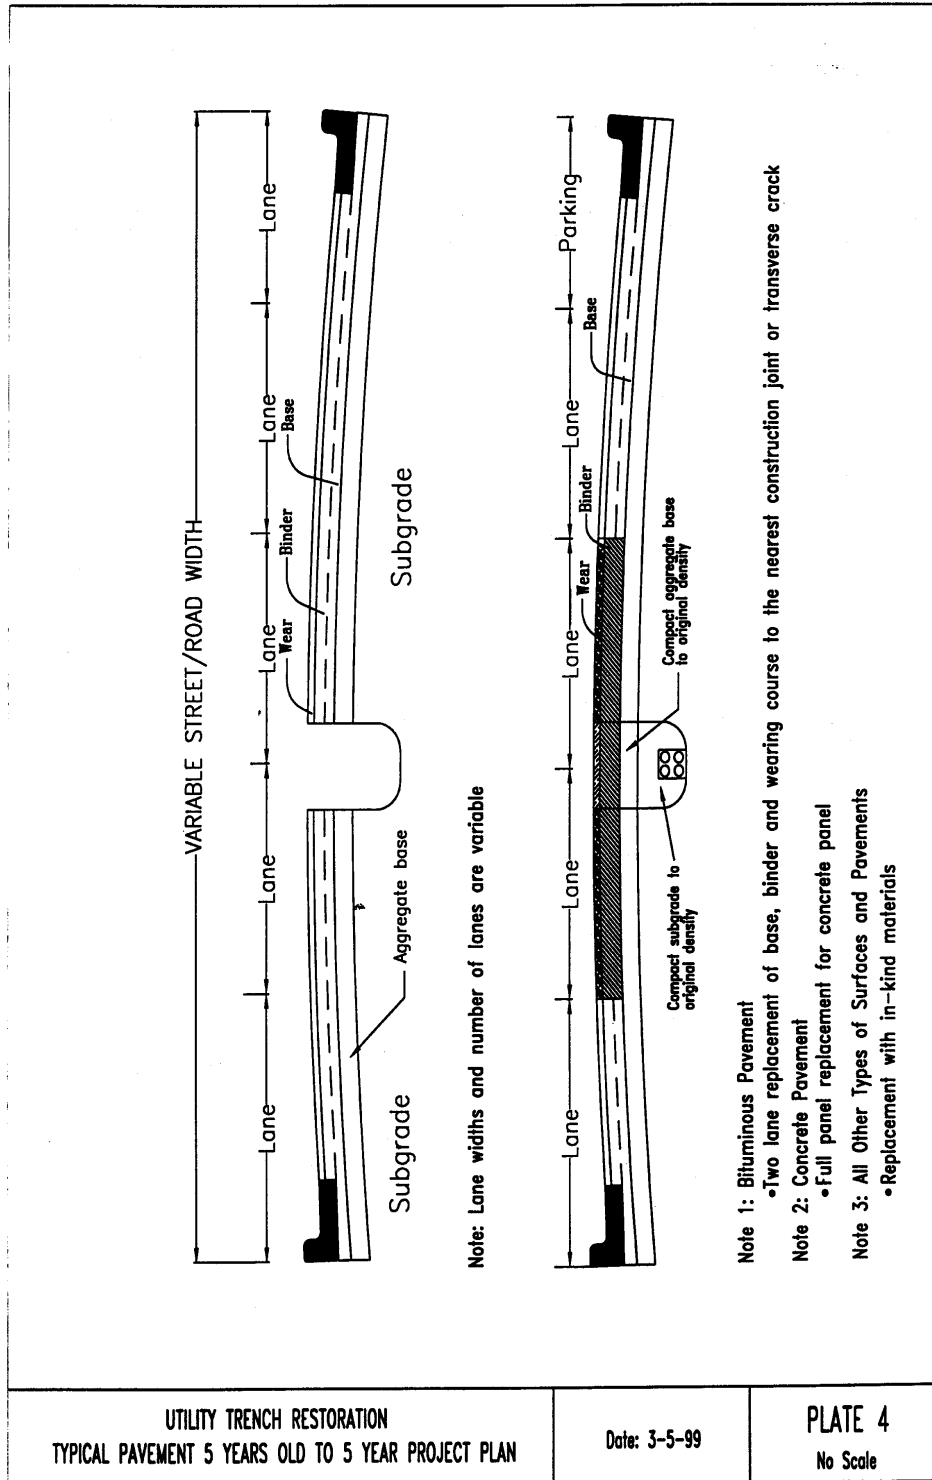


1 7819.9910 UTILITY TRENCH RESTORATION; PLATE 5.

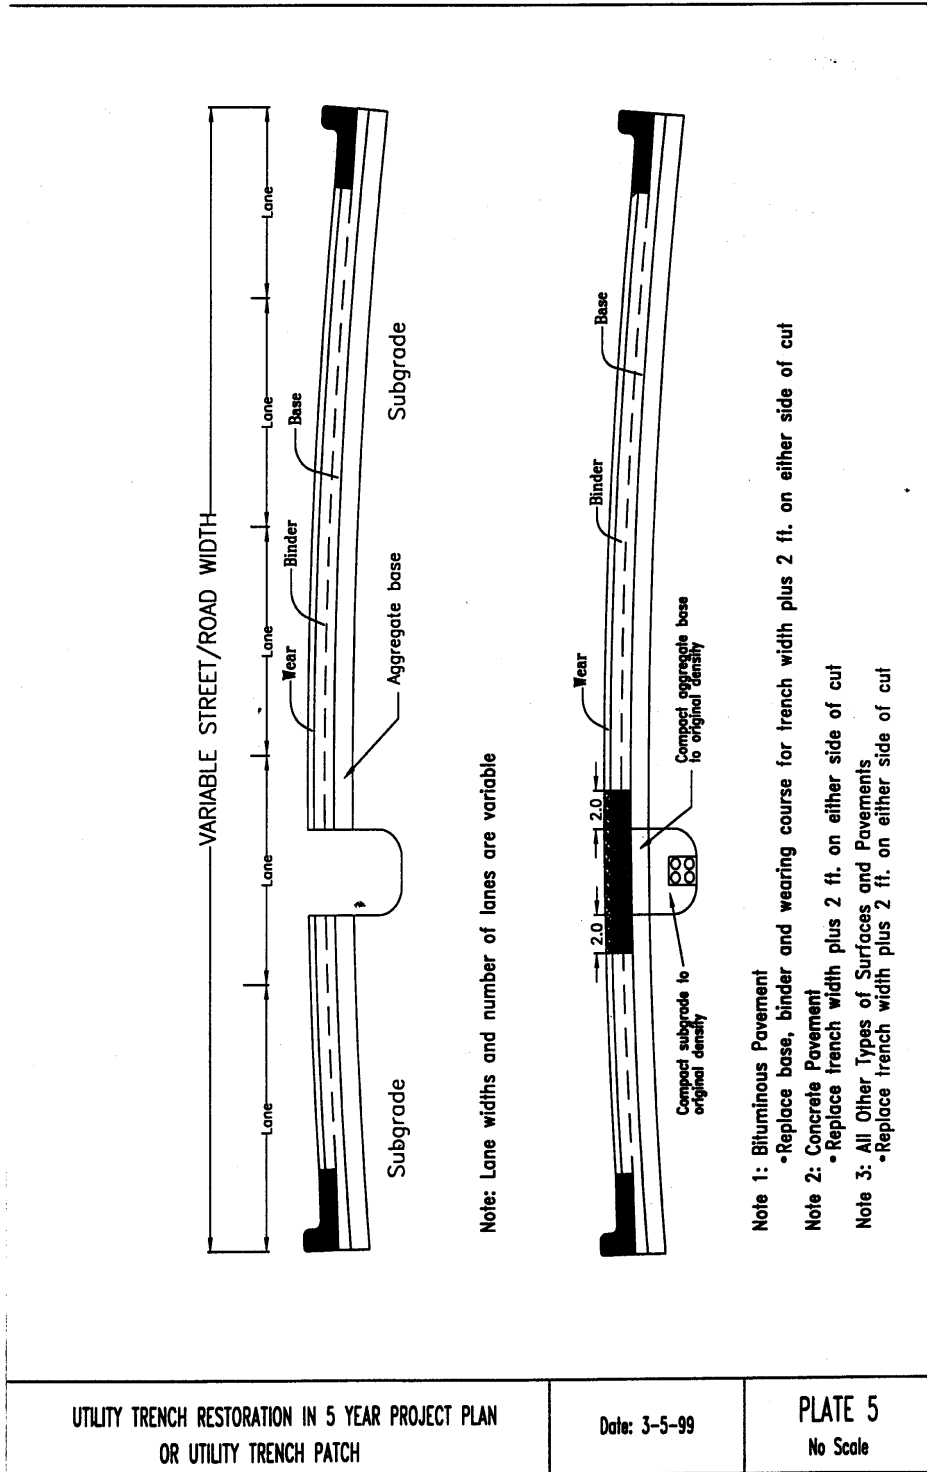


1 7819.9915 UTILITY TRENCH RESTORATION; PLATE 6.

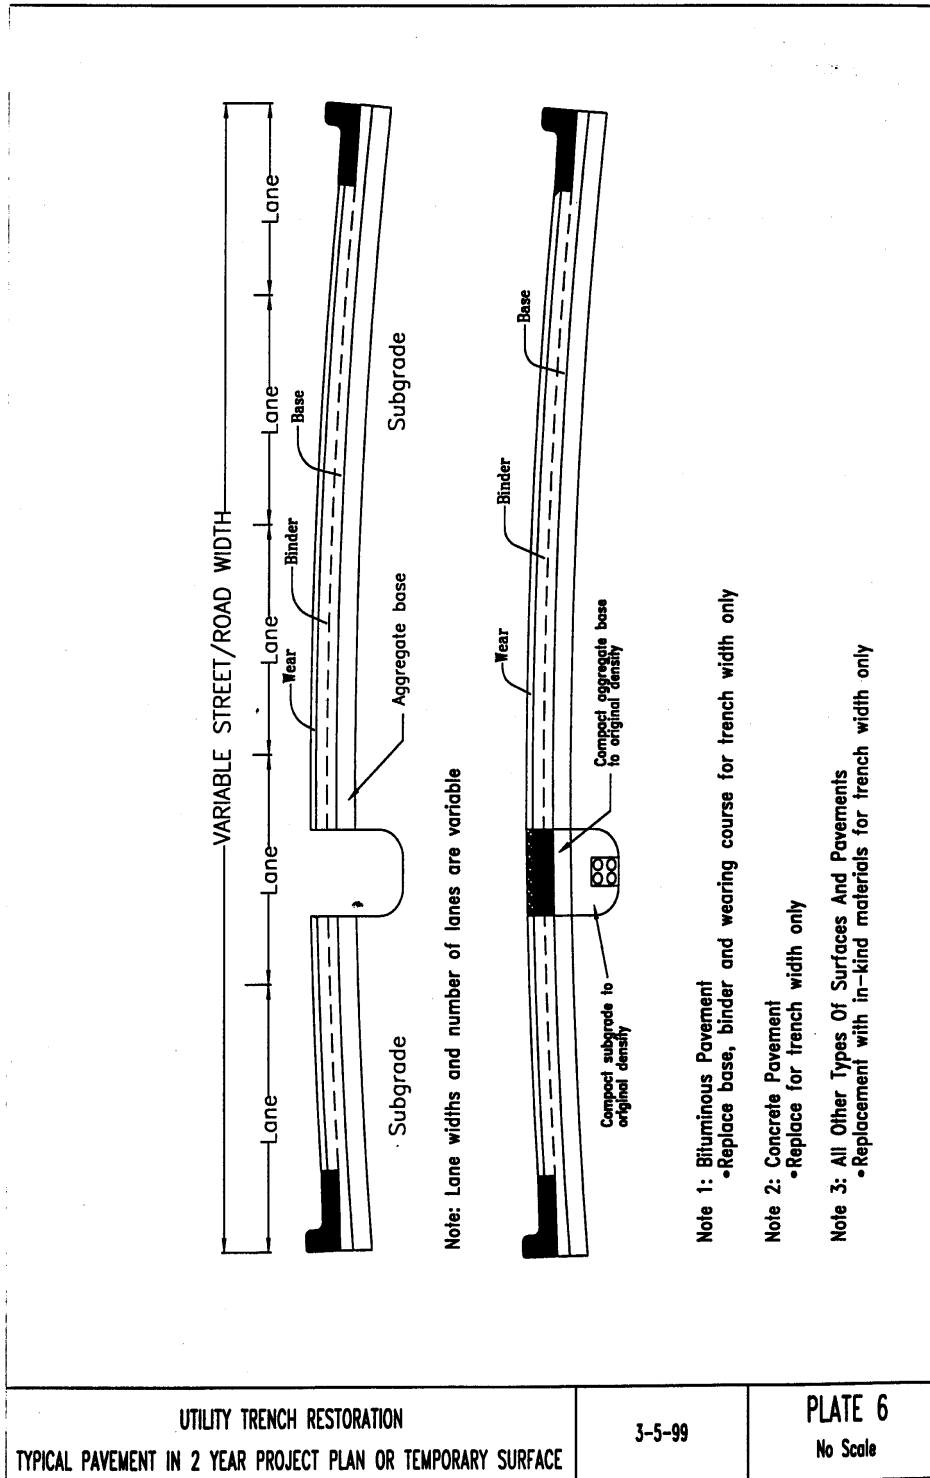


1 7819.9920 UTILITY HOLE RESTORATION; PLATE 7.

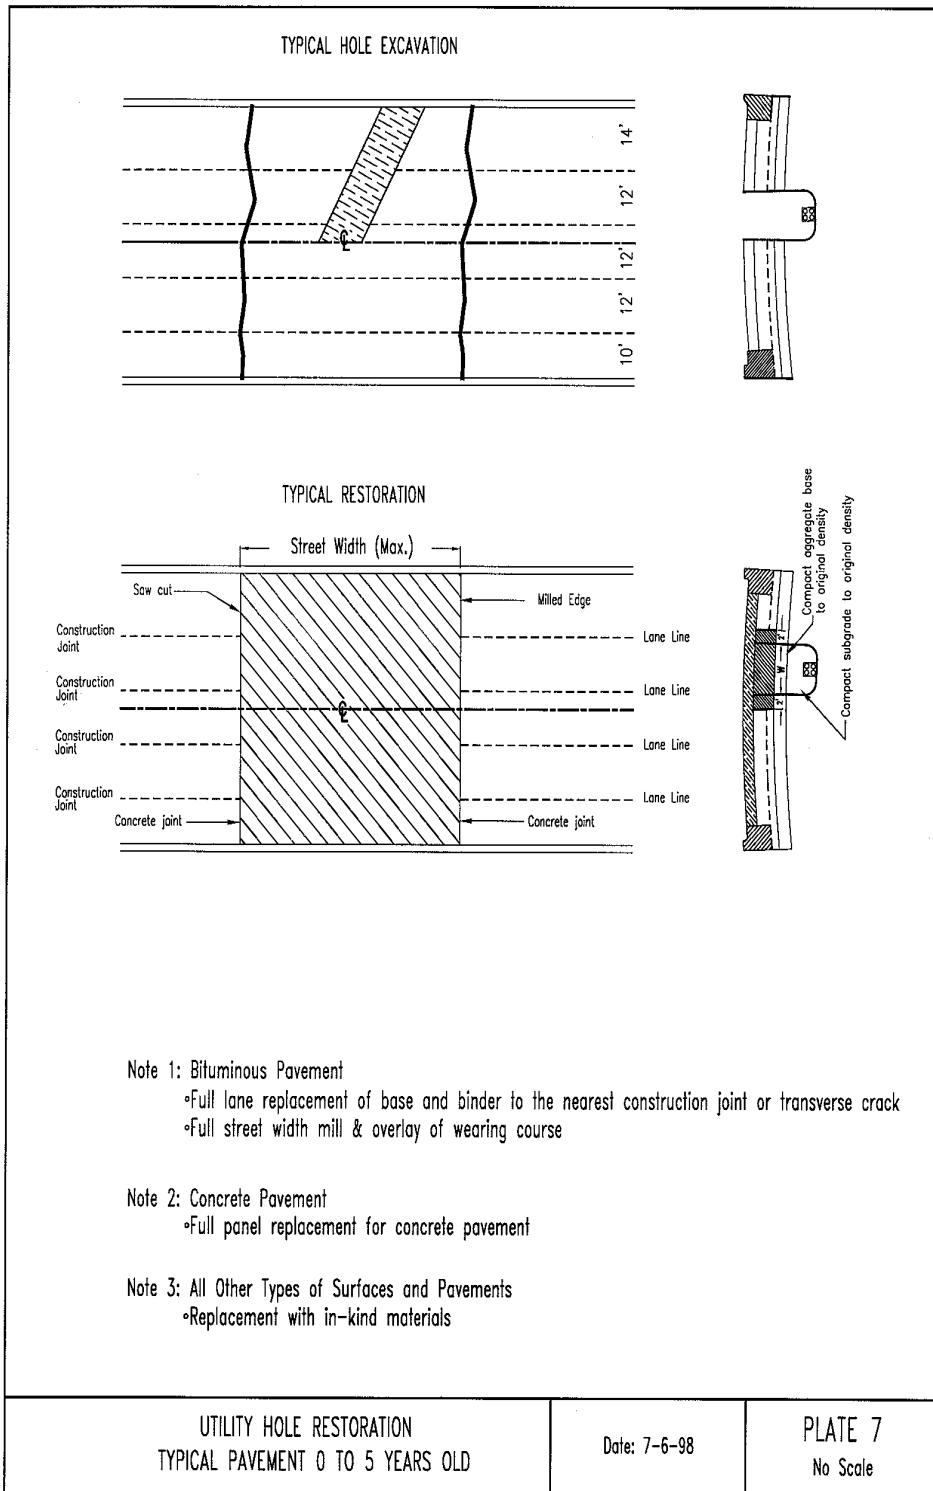


1 7819.9925 UTILITY HOLE RESTORATION; PLATE 8.

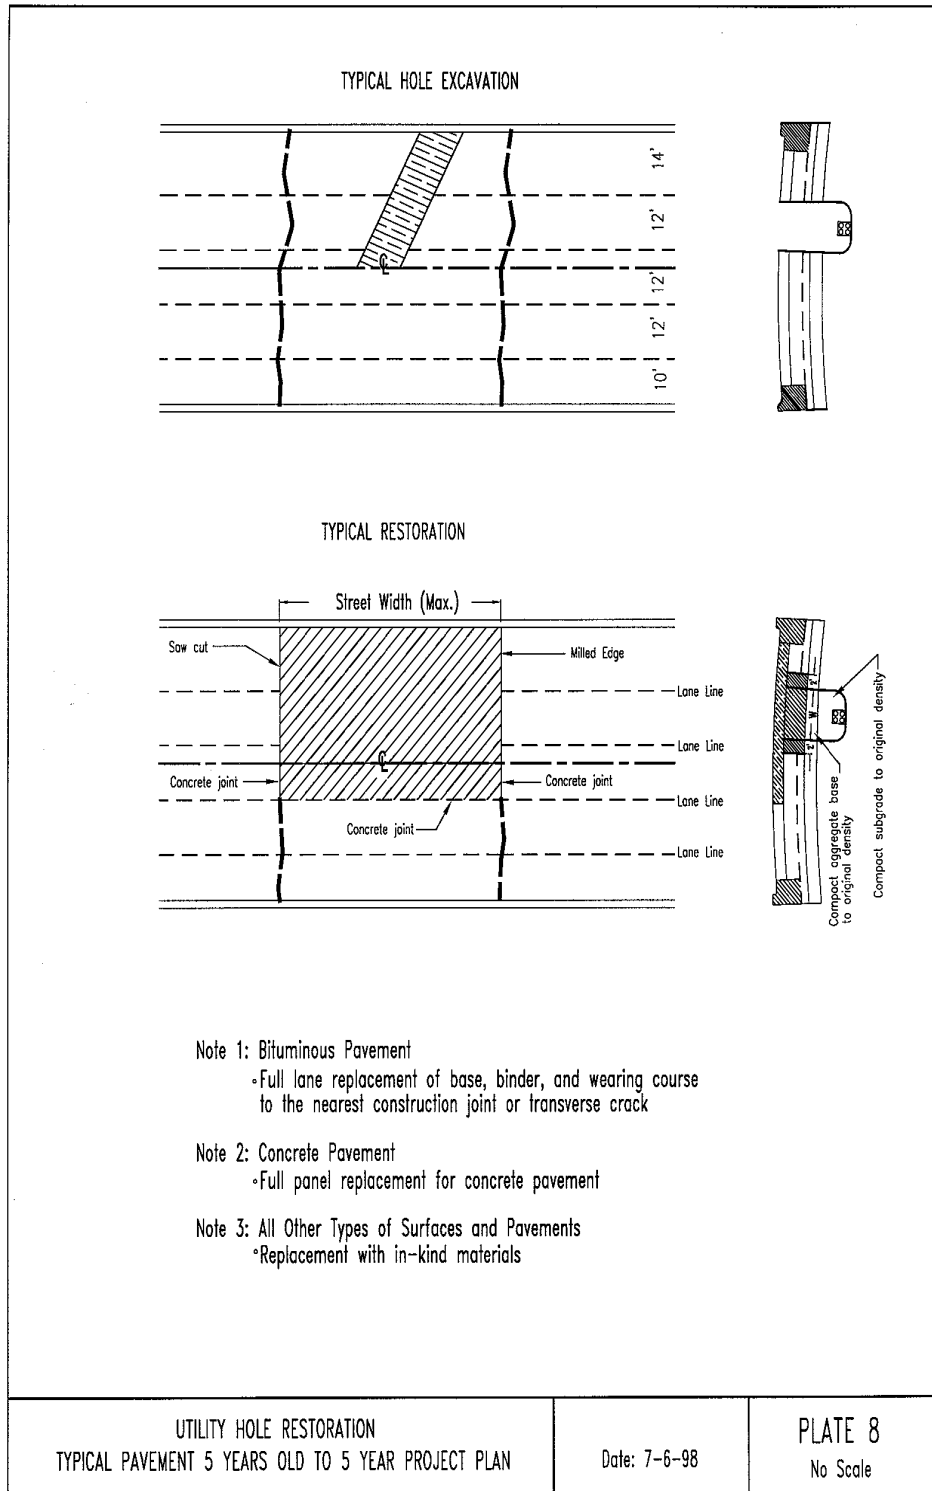

1 7819.9930 UTILITY HOLE RESTORATION; PLATE 9.

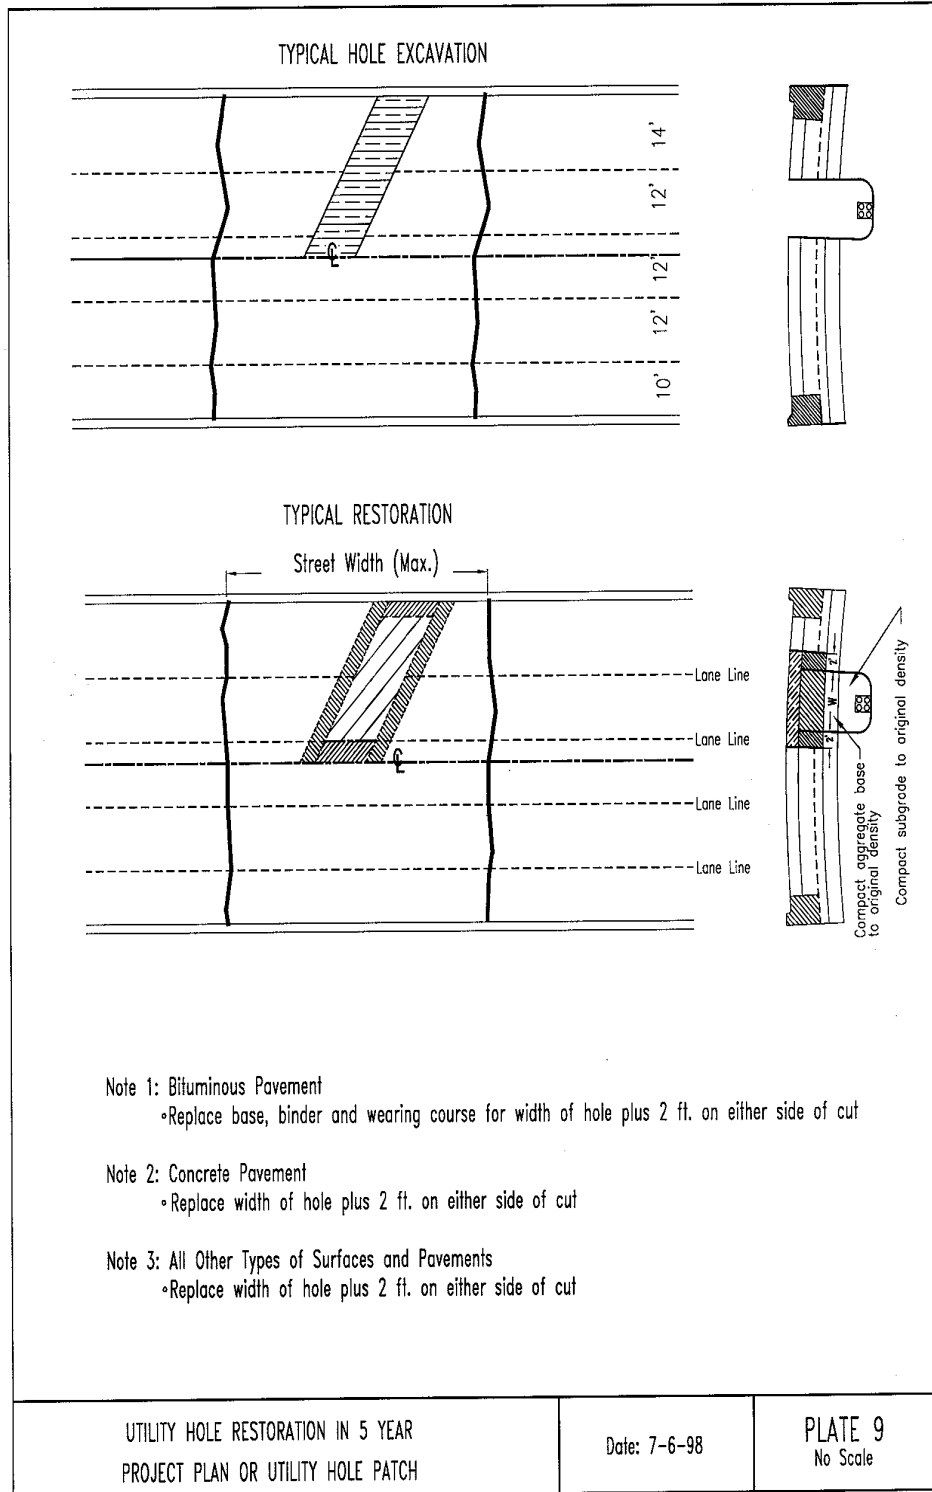

1 7819.9935 UTILITY HOLE RESTORATION; PLATE 10

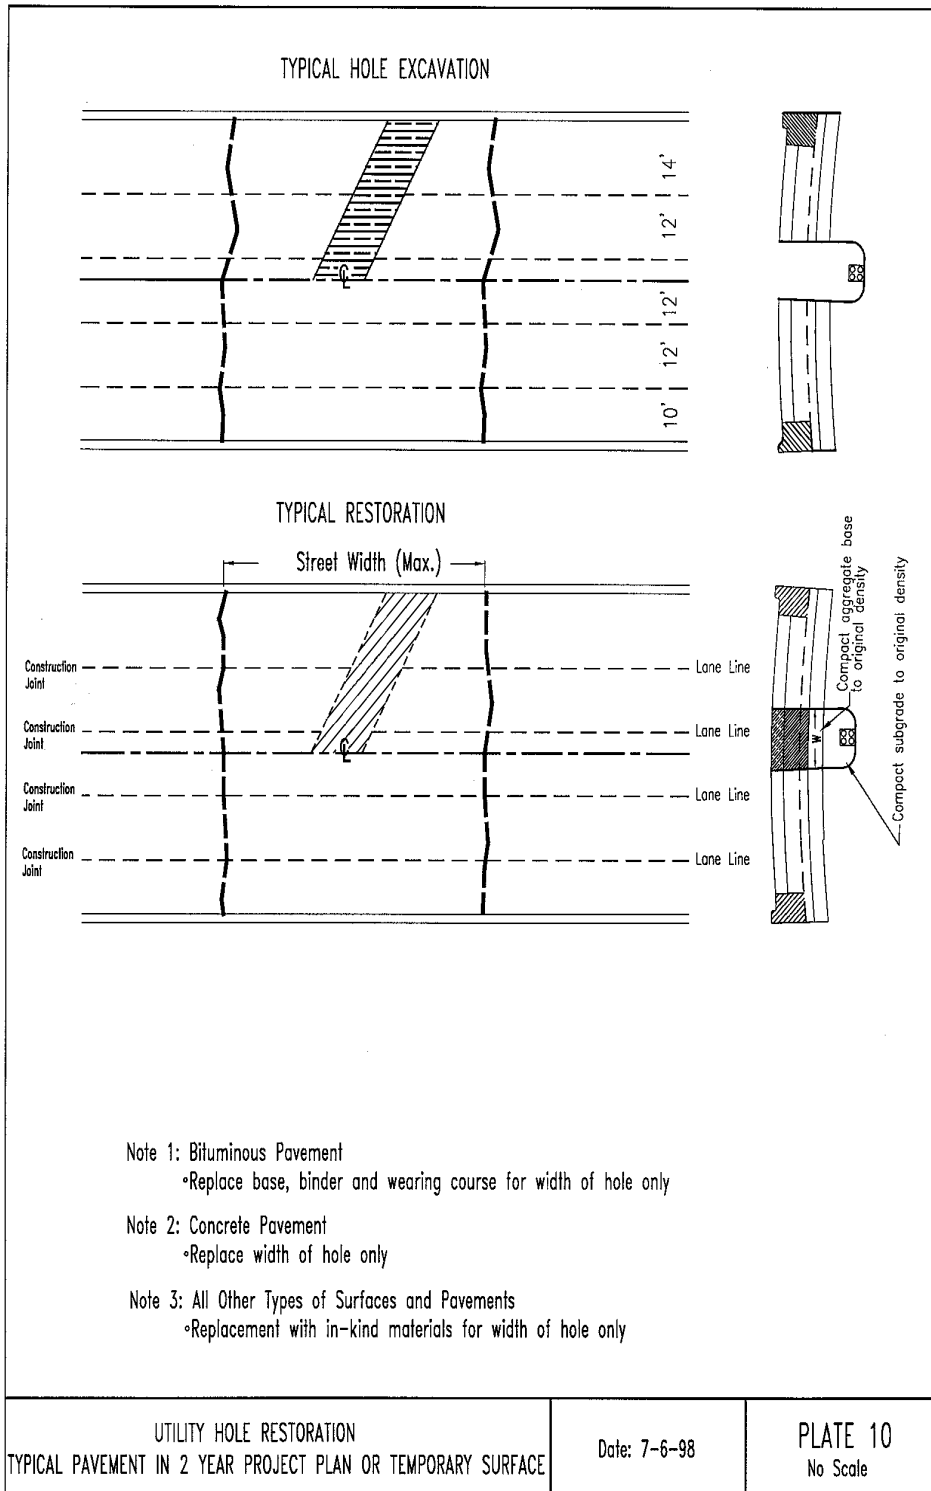


UTILITY HOLE RESTORATION
TYPICAL PAVEMENT IN 2 YEAR PROJECT PLAN OR TEMPORARY SURFACE

Date: 7-6-98

PLATE 10
No Scale

1 7819.9940 TYPICAL ROAD PLAN; PLATE 11.

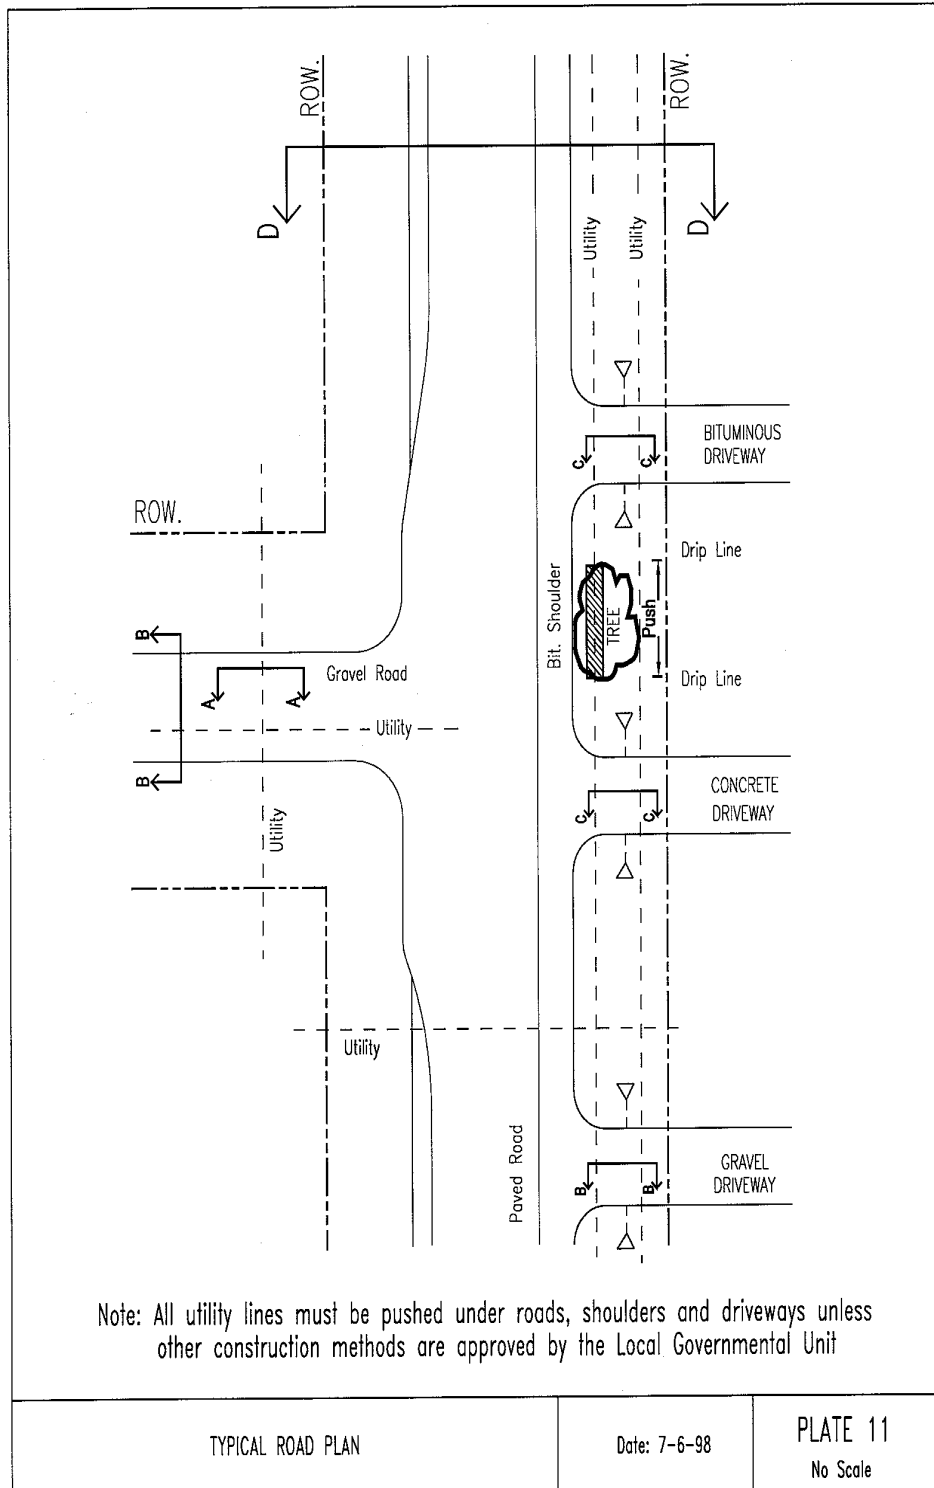


TYPICAL ROAD PLAN

Date: 7-6-98

PLATE 11
No Scale

1 7819.9945 TYPICAL ROAD RESTORATION; PLATE 12.

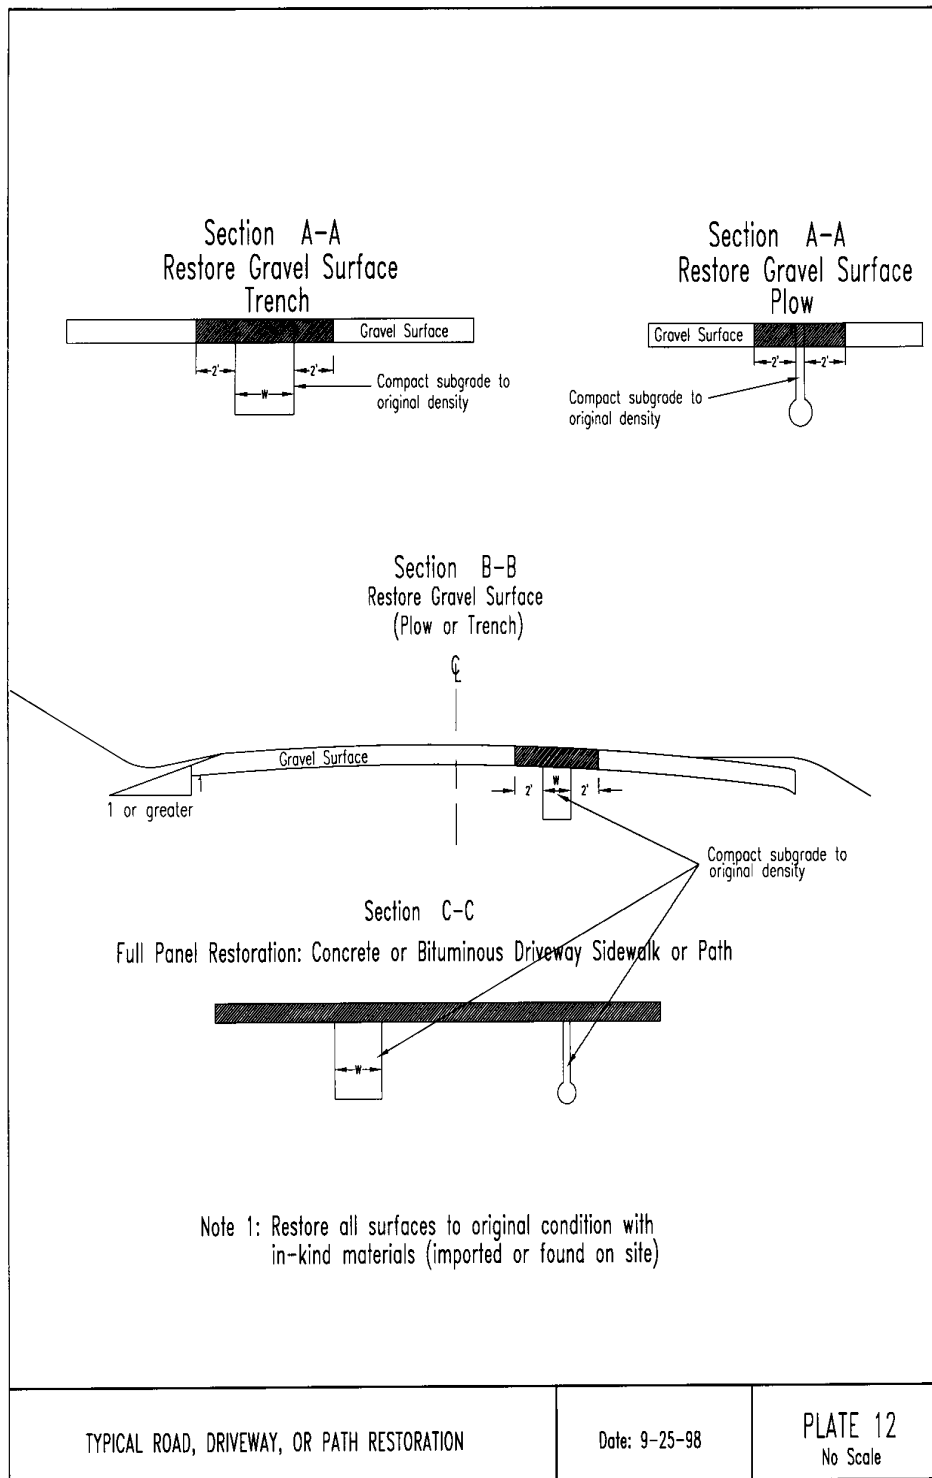

1

7819.9950 TYPICAL ROAD SHOULDER RESTORATION; PLATE 13.

